

PLANT LEGEND

*WUC CODE	BOTANICAL NAME	COMMON NAME	SIZE	SPACING
Shrubs, Groundcovers, Grasses				
M	Hemerocallis 'Yellow' & 'Orange' See Note. No.8	Yellow daylily / Orange daylily	1 Gal.	24" O.C.
M	Agapathus 'Africanus'	Lily-of-the-Nile	1 Gal.	36" O.C.
M	Agapanthus 'Orientalis'	Lily-of-the-Nile	1 Gal.	36" O.C.
L	Stipa ichu	Peruvian Feather grass	1 Gal.	30" O.C.
L	Helictotrichon sempervirens	Blue oat grass	1 Gal.	30" O.C.
M	Carex flagellifera	Weeping brown sedge	1 Gal.	24" O.C.
L	CDS Ceanothus 'Dark Star'	Wild lilac	5 Gal.	
L	CsP Cistus salvifolius prostratus	Sageleaf rockrose	5 Gal.	
L	CgA Ceanothus gloriosus 'Anchor Bay'	Creeping blue blossom	5 Gal.	
L	SmR Salvia mellifera 'Repens'	Black sage	5 Gal.	
L	SIF Salvia leucophylla 'Figueroa'	Purple Sage	5 Gal.	

PLANT LEGEND

*WUC CODE	BOTANICAL NAME	COMMON NAME	SIZE
Trees			
L	Qlo Quercus lobata	Valley oak	24" box
L	Qsu Quercus suber	Cork Oak	24" box
H	Sse Sequoia sempervirens	Coast Redwood	24" box
L	Vag Vitex agnus-castus	Chaste Tree	15 Gal.

LEGEND

- River Rock area 2.5-ft wide x length as shown on Plan; See Specs. See Planting Details for depth.
- Mulch area only; See Specs. See General Note No.6

REFERENCE NOTES

- 1 Existing Tree: Preserve & Protect
- 2 No planting or irrigation under drip-line of oak tree per Tree Survey Report

*** WATER USE CATEGORY (WUC) KEY**


WUCOLS Region Applicable to this Project: REGION 1

- H High
- M Moderate
- L Low
- VL Very Low
- NL Species Not Listed

* from: Water Use Classification of Landscape Species, A Guide to the Water Needs of Landscape Plants (WUCOLS) Revised August 2000, University of California Cooperative Extension, L.R. Costello, K.S. Jones

GENERAL NOTES


- All planting areas to receive pre-emergent herbicide. See Specifications.
- Prepare, amend, and fertilize existing soil per Specifications.
- Pre-mix amendments into soil before backfilling plant pits - do not mix inside pits. Break large clods into small pieces. See Specifications.
- Weed mat to be placed under river rock. See Details and Specifications
- Plant shrubs and groundcover per detail (6/LB). See Spacing Diagram.
- Install mulch to all planting areas. See Specifications for thickness.
- See Specifications for Maintenance Period.
- Provide drought resistant low maintenance hybrids suitable for planting in public spaces. Submit plant data for review and approval.

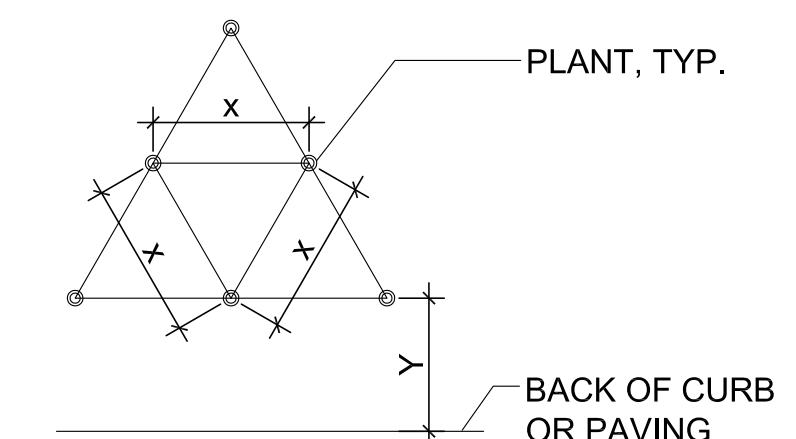

- FOR SPACING 'X', SEE PLANTING PLAN LEGEND
 - $Y = 1/2X + 12"$
- GROUNDCOVER SPACING AND PLANTING SETBACK DIAGRAM**


DRAWN AP	DESIGNED AP	HORIZONTAL SCALE AS SHOWN
CHECKED LF	DATE CHECKED 8-17-10	VERTICAL SCALE
APPROVED		CONTRACT NO.
ENGINEER	DATE	

100% CONSTRUCTION DOCUMENTS

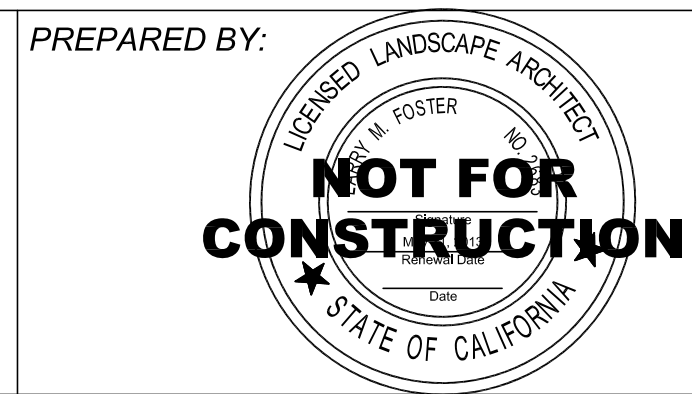

bellinger foster steinmetz
 445 Sherman Ave., Ste W
 Palo Alto, CA 94306
 PH 650.326.6622
 FX 650.326.6626
 www.bfsta.com

REVISIONS					
NO.	DATE	BY	DESCRIPTION	APPR.	DATE

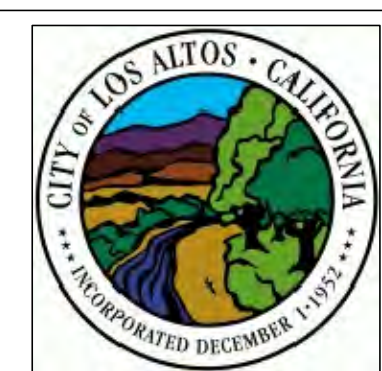

CITY OF LOS ALTOS
HOMESTEAD ROAD IMPROVEMENT PLANS
PLANTING PLAN - EASTERN END
 PREPARED FOR: CITY OF LOS ALTOS

DRAWING NO.	L4
SHT	21 OF 24